


ENTERPRISE HOUSE

LONDON STANSTED AIRPORT

▼ ATRIUM SECURITY



▼ ATRIUM SECURITY

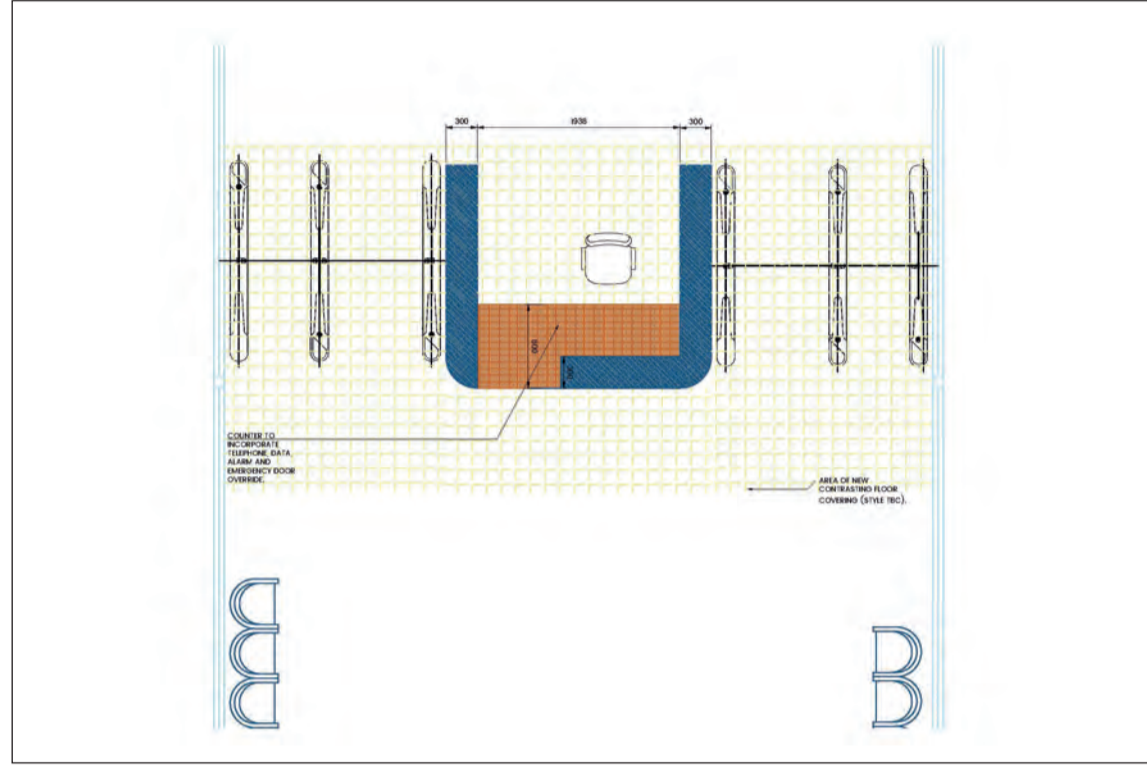


▼ COMMON AREA TOILET REFURBISHMENT (FLOORS 1 & 2)



▼ EXTERNAL GLAZING




▼ PATHWAY BETWEEN ENTERPRISE HOUSE AND HAMPTON BY HILTON

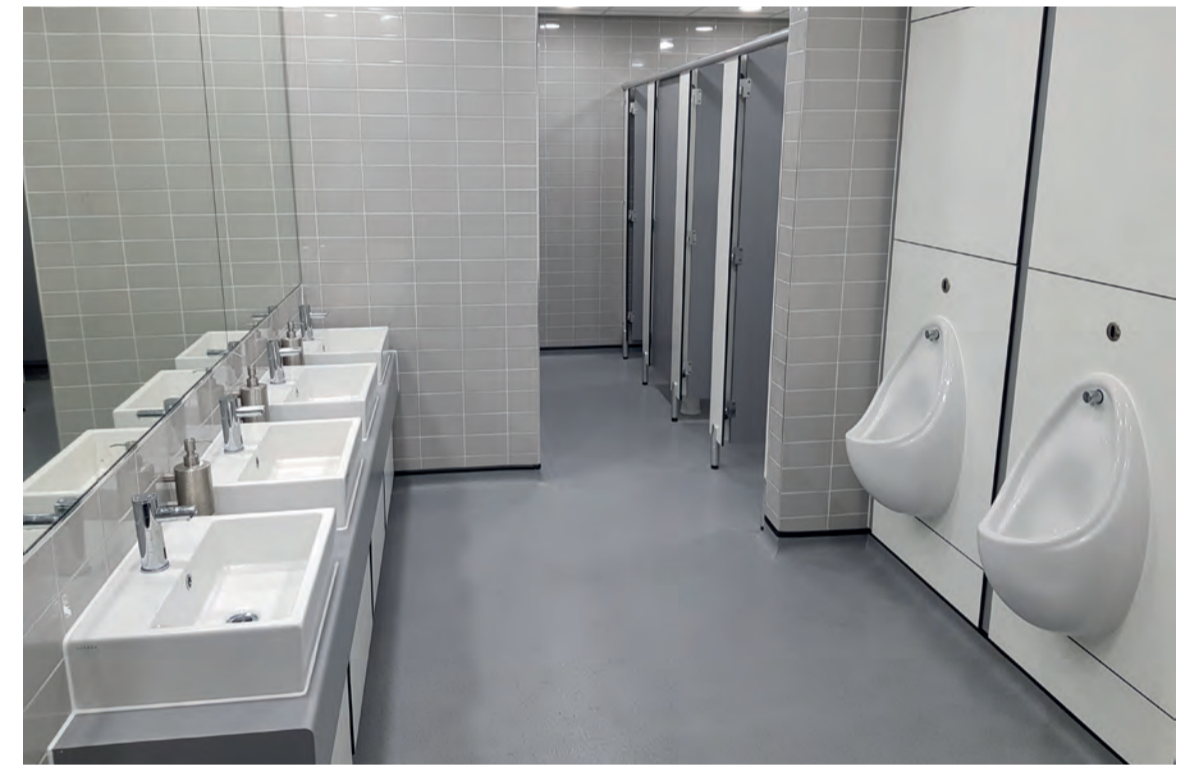

▼ EXTERNAL SIGNAGE

B) DDA MANIFESTATION - METRE LENGTH TBC
Remove existing DDA's and supply and fit DDA manifestation in crystal etch to the reverse of the windows and revolving doors with printed vinyl band 400mm (h) fitted to the reverse of the windows at floor level.

*'Quaver' design @ 90mm (h)

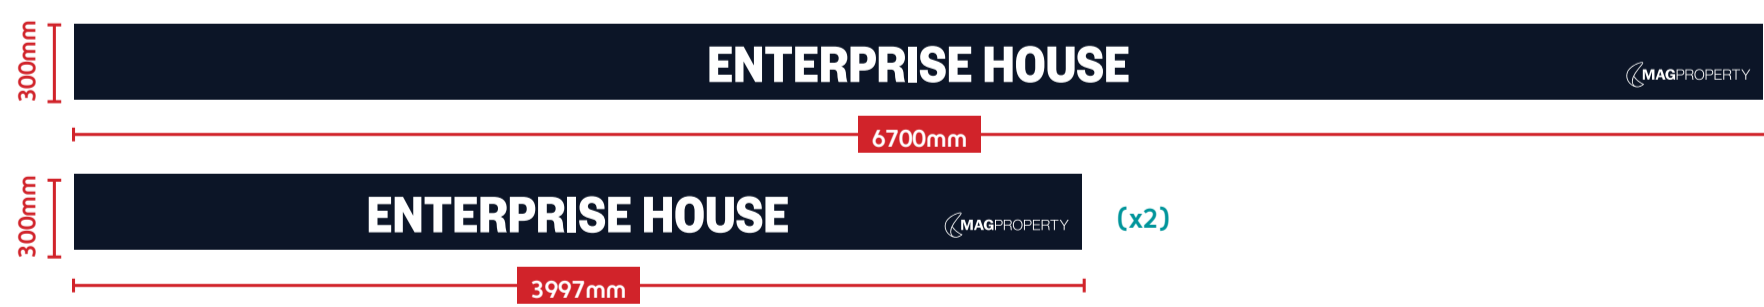

▼ EXTERNAL SIGNAGE

